

# FULL HEIGHT SAFETY GATES




FROM: COMPANY: DATE:  
 TO: REF: DATE:


PLEASE TICK APPROPRIATE BOXES AND FILL IN RELEVANT DIMENSIONS

GATE TUBE SIZE 25 NB <input type="checkbox"/> 32 NB <input type="checkbox"/> 40 NB <input type="checkbox"/>	FINISH SELF COLOUR <input type="checkbox"/> GALVANISED <input type="checkbox"/> OTHER (SPECIFY) <input type="checkbox"/>	No OF GATES REQUIRED _____	
		DIM 'A' _____ mm	DIM 'C' _____ mm
		DIM 'B' _____ mm	

25NB = 33.7 O/D X 3.0mm WALL      32NB = 42.4 O/D X 3.0mm WALL      40NB = 48.3 O/D X 3.0mm WALL

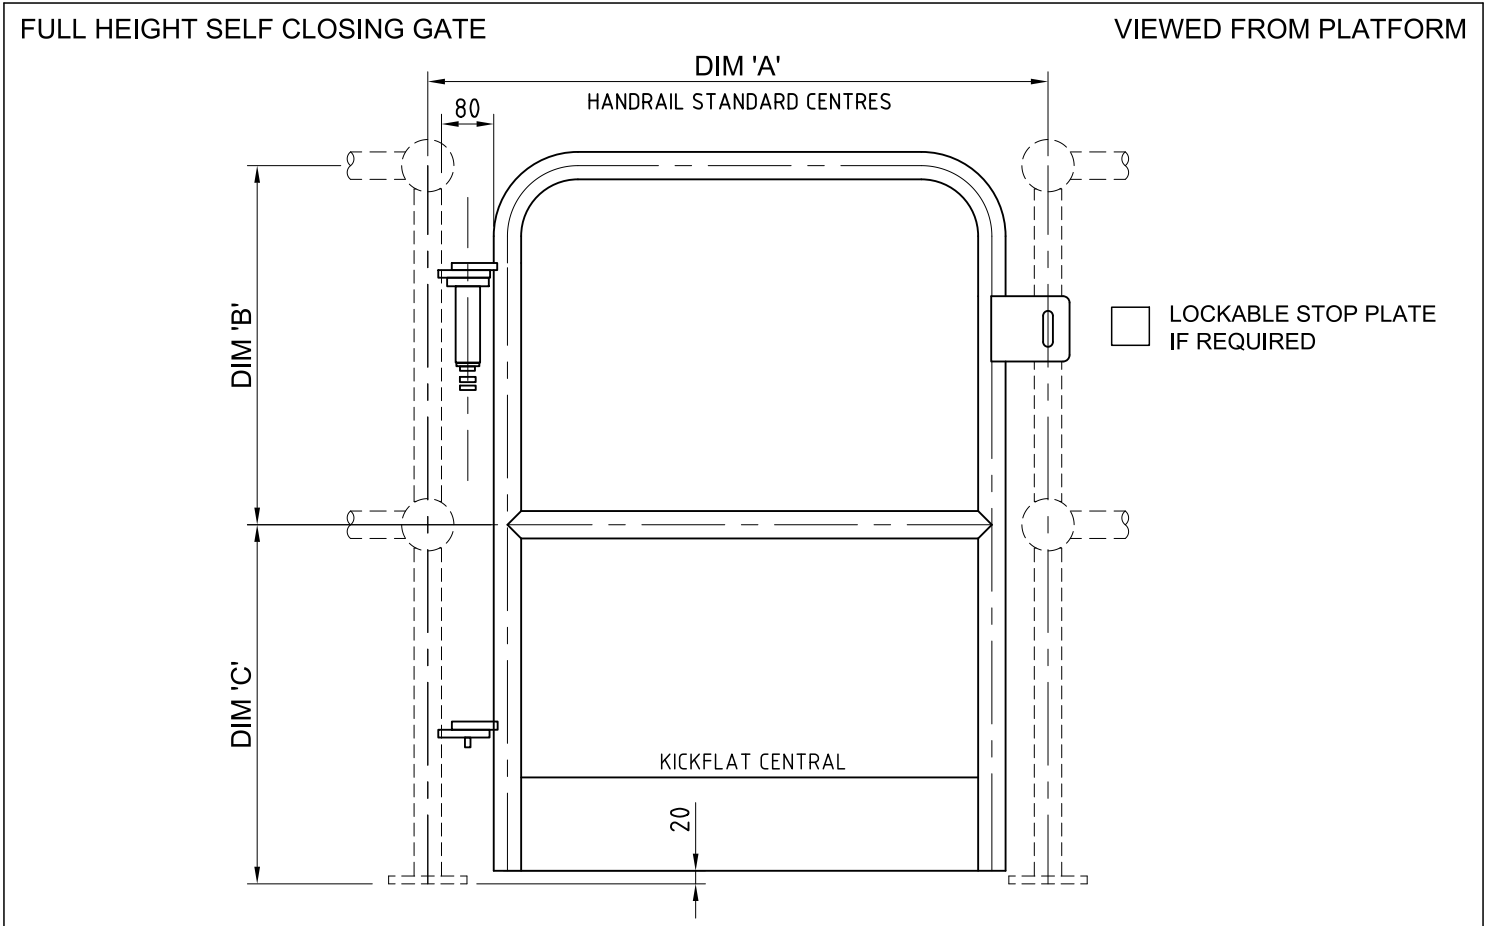

PLEASE SELECT HANDING OF STOP PLATE - VIEWED FROM ABOVE

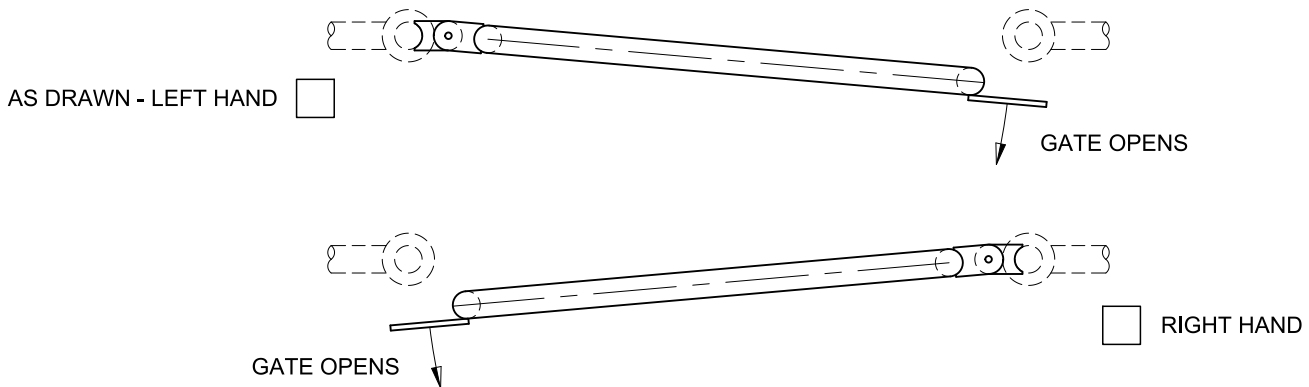

COMMENTS:

PLEASE ADVISE IF HANDRAIL STANDARDS ARE REQUIRED WHEN ORDERING SELF CLOSING GATES