

# FULL HEIGHT LADDER GATES



FROM:  
TO:

COMPANY:  
REF:

DATE:


PLEASE TICK APPROPRIATE BOXES AND FILL IN RELEVANT DIMENSIONS

GATE TUBE SIZE 25 NB <input type="checkbox"/> 32 NB <input type="checkbox"/> 40 NB <input type="checkbox"/>	FINISH SELF COLOUR <input type="checkbox"/> GALVANISED <input type="checkbox"/> OTHER (SPECIFY) <input type="checkbox"/>	No OF GATES REQUIRED _____	
		DIM 'A' _____ mm	DIM 'C' _____ mm
		DIM 'B' _____ mm	


25NB = 33.7 O/D X 3.0mm WALL

32NB = 42.4 O/D X 3.0mm WALL

40NB = 48.3 O/D X 3.0mm WALL

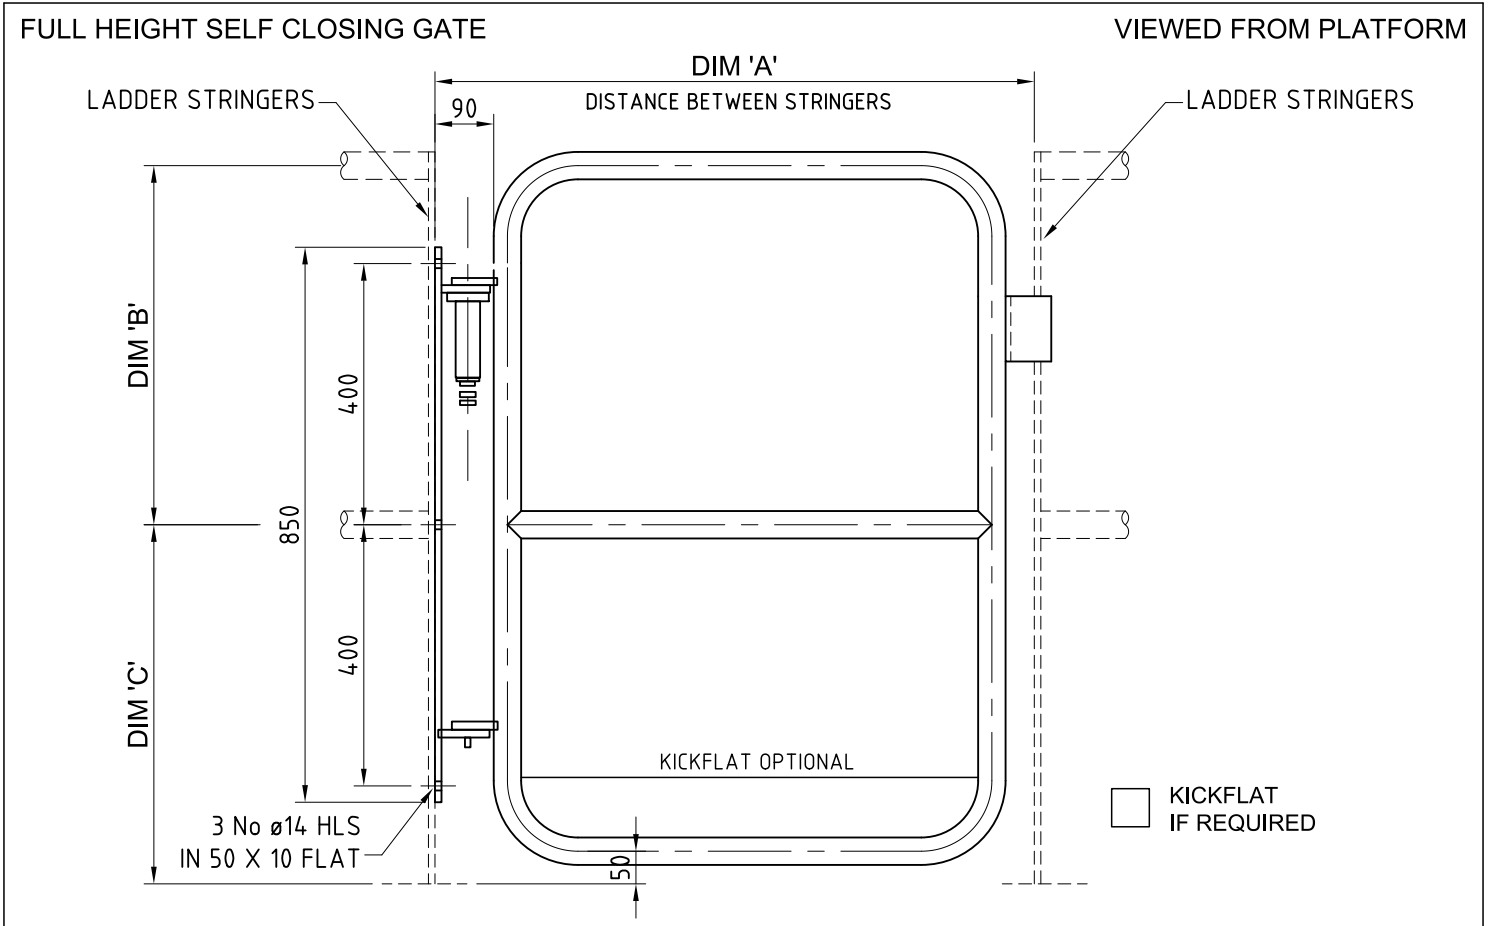

PLEASE SELECT HANDING OF STOP PLATE - VIEWED FROM ABOVE

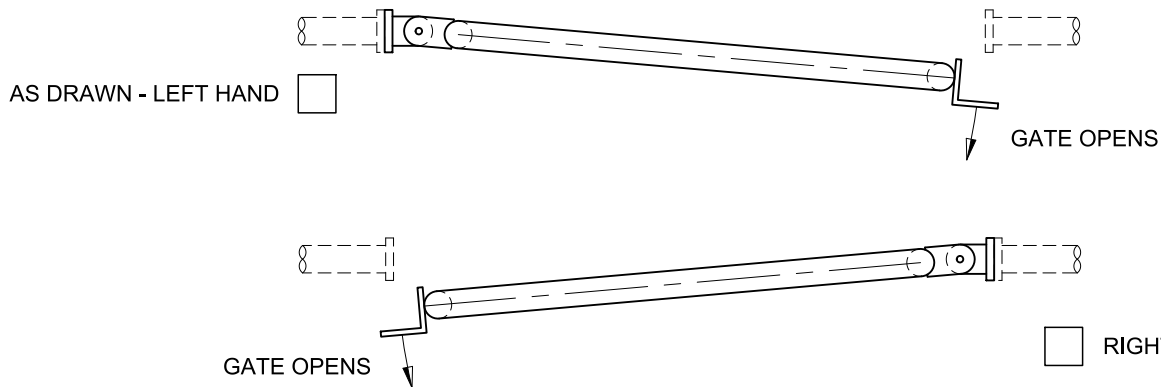

COMMENTS: